


NO.	DATE	REVISION	APPROVAL

7004 BEE CAVE ROAD
BUILDING #2, SUITE #100
AUSTIN, TX 78746
PHONE: 512-531-7700
TX FIRM NO 12207

PELOTON
LAND SOLUTIONS

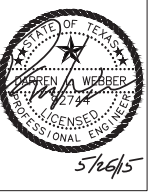


- NOTE:**
- SEE TYPICAL STREET SECTIONS ON SHEET 13.
 - CONTRACTOR TO PLACE TOPSOIL AND REVEGETATION ALONG THE WEST OF THE ENTIRETY OF KAUFFMAN LOOP AND ON THE NORTH SIDE ALONG THE WILCO LAND INVESTMENTS I TRACT.

KAUFFMAN LOOP OVERALL PLAN
KAUFFMAN LOOP IMPROVEMENTS
WILLIAMSON COUNTY, TEXAS

DEVELOPED BY:
MA PARTNERS, LLC



DEVELOPER: MA PARTNERS, LLC
DRAWN/DESIGNED BY: MC
ET/PROJECT MANAGER: DW
Sr. PROJECT MANAGER: DW
PROJECT #: MAGI 1901-02

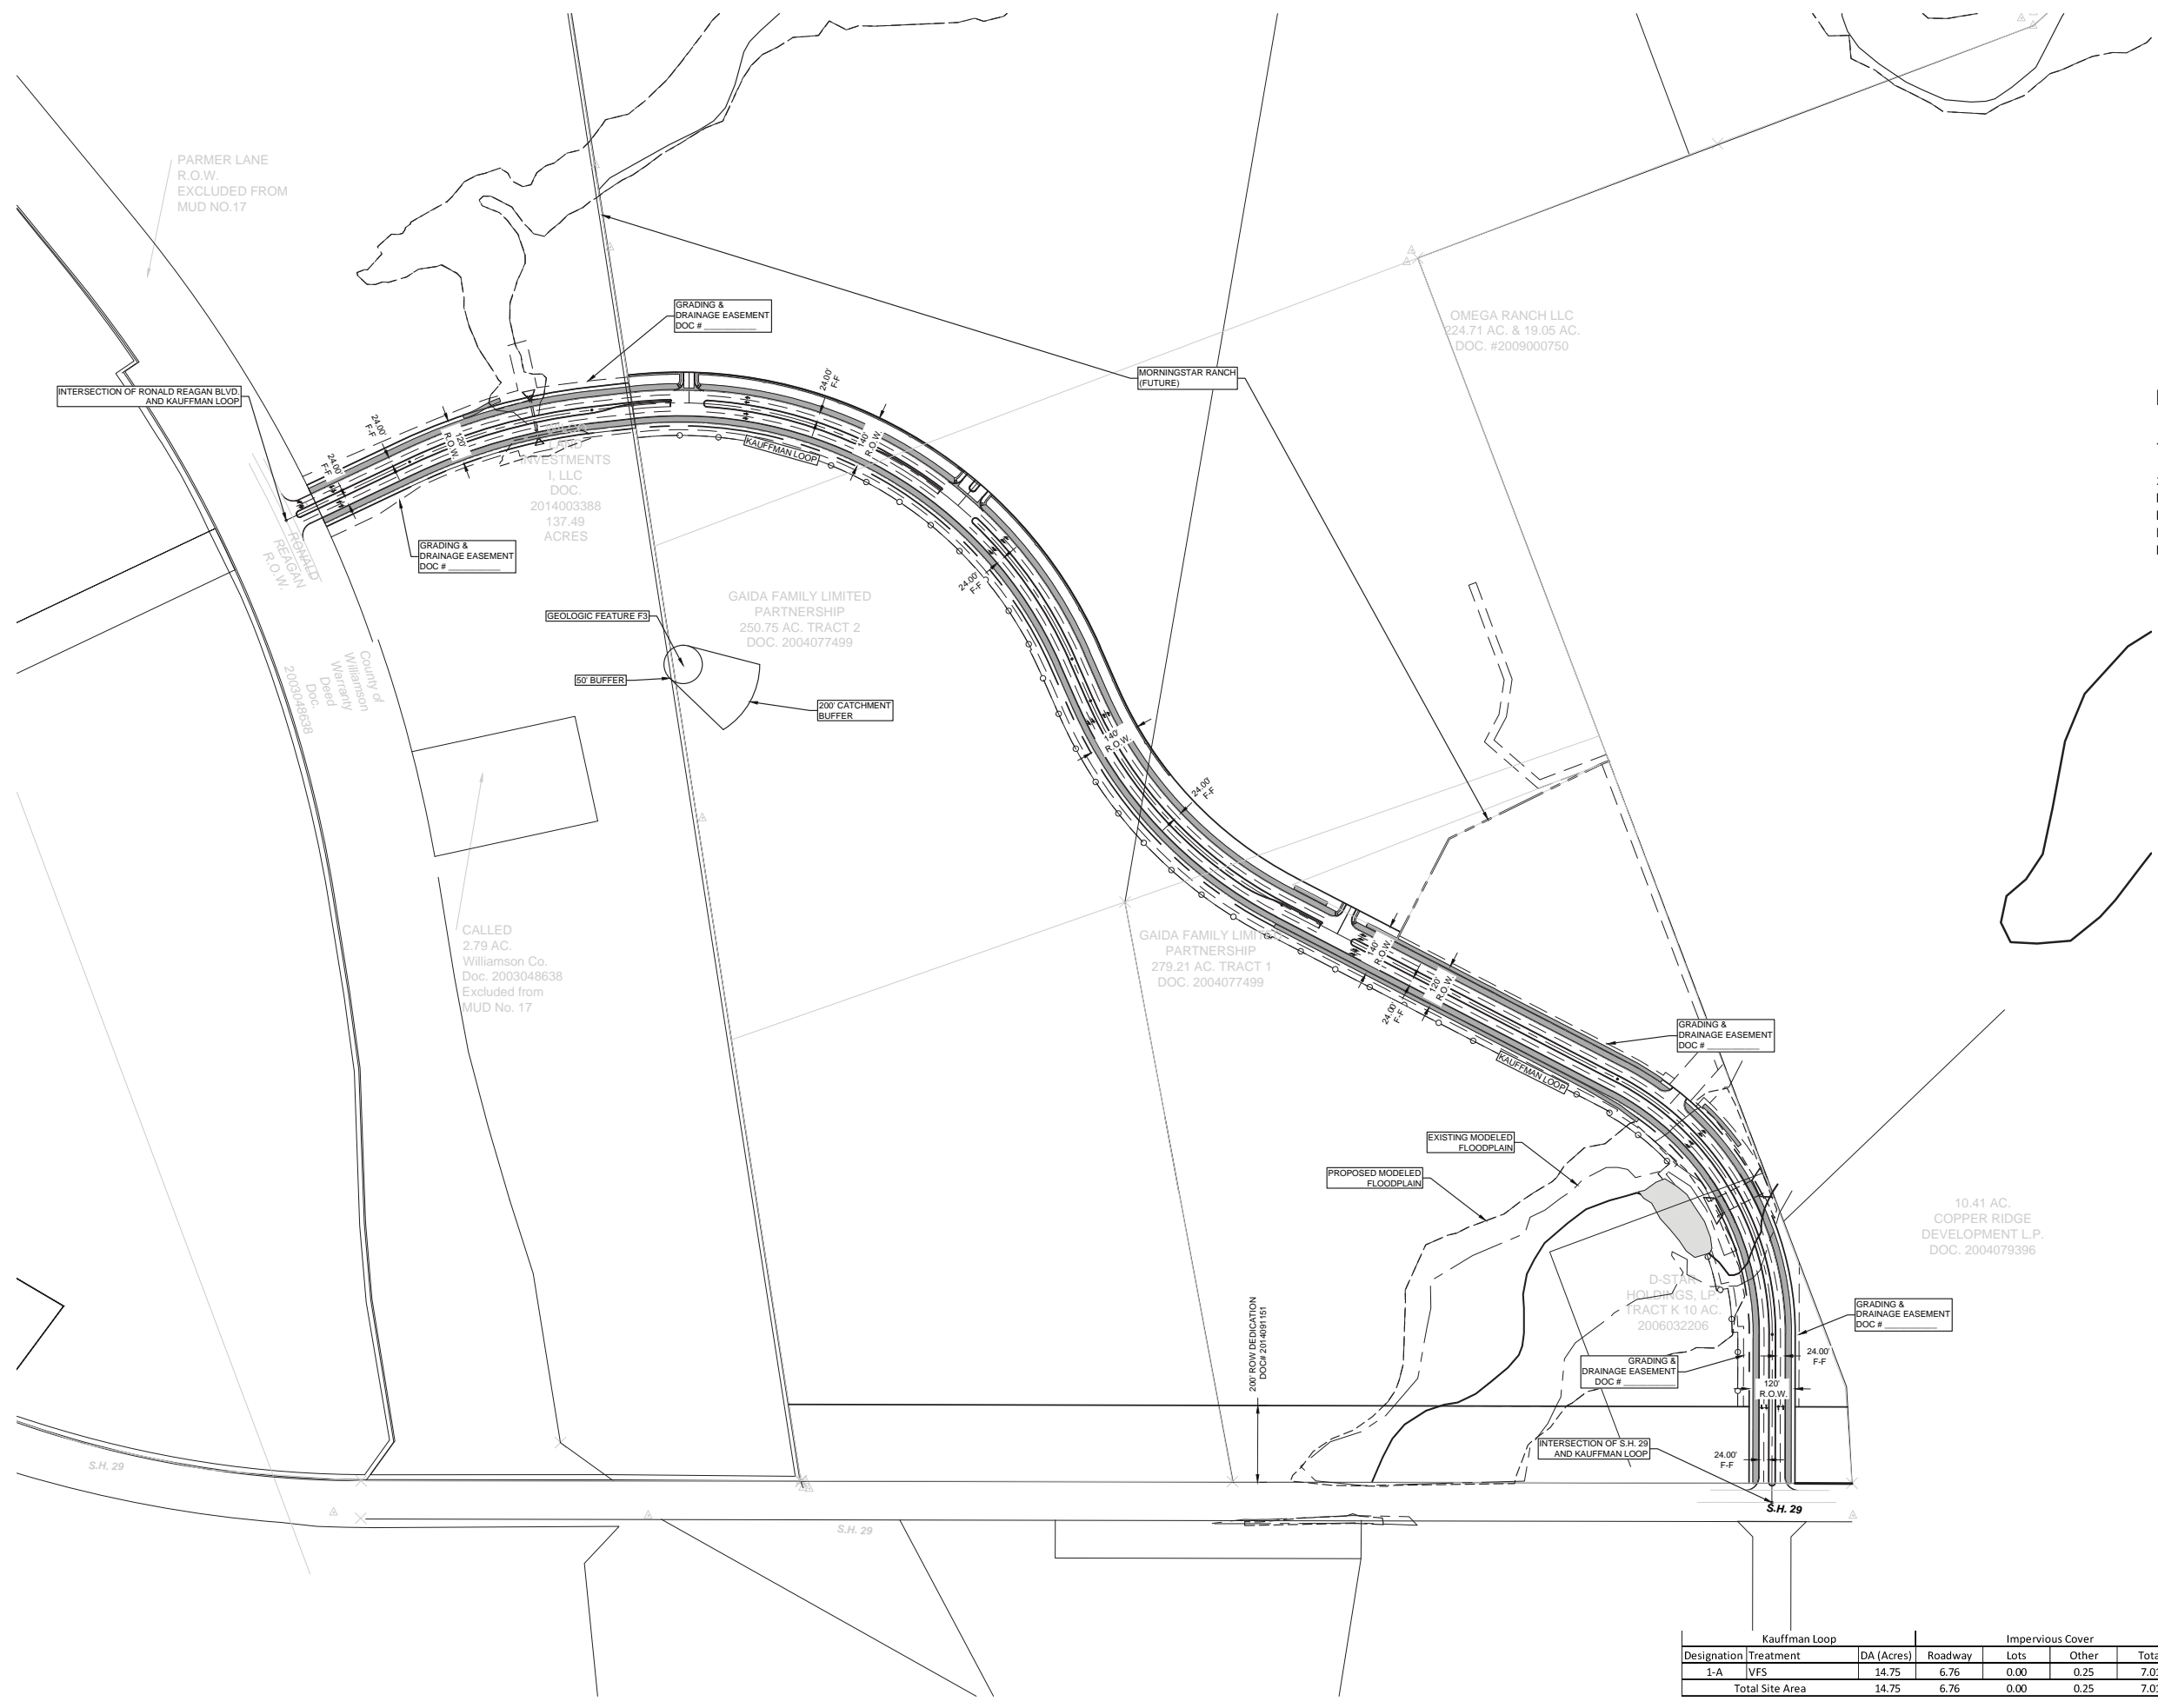

Designation	Treatment	Kauffman Loop		Impervious Cover			TSS Removal		
		DA (Acres)	Roadway	Lots	Other	Total	Required	Lr	Provided
1-A	IVFS	14.75	6.76	0.00	0.25	7.01	6093	-	6093
Total Site Area		14.75	6.76	0.00	0.25	7.01	6093	-	6093

Drawing: L:\02\Main\Atkins - Design\MAGI 1901-02 - Kauffman Loop\CAD\Sheet\MAGI 1901-02 - CR100
 L:\02\Main\Atkins - Design\MAGI 1901-02 - Kauffman Loop\CAD\Sheet\MAGI 1901-02 - CR100
 L:\02\Main\Atkins - Design\MAGI 1901-02 - Kauffman Loop\CAD\Sheet\MAGI 1901-02 - CR100
 Plot Date/Time: 07/15/15 9:30 AM

L:\02\Main\Atkins - Design\MAGI 1901-02 - Kauffman Loop\CAD\Sheet\MAGI 1901-02 - CR100